



PLAN VIEW
SCALE = 1:2000

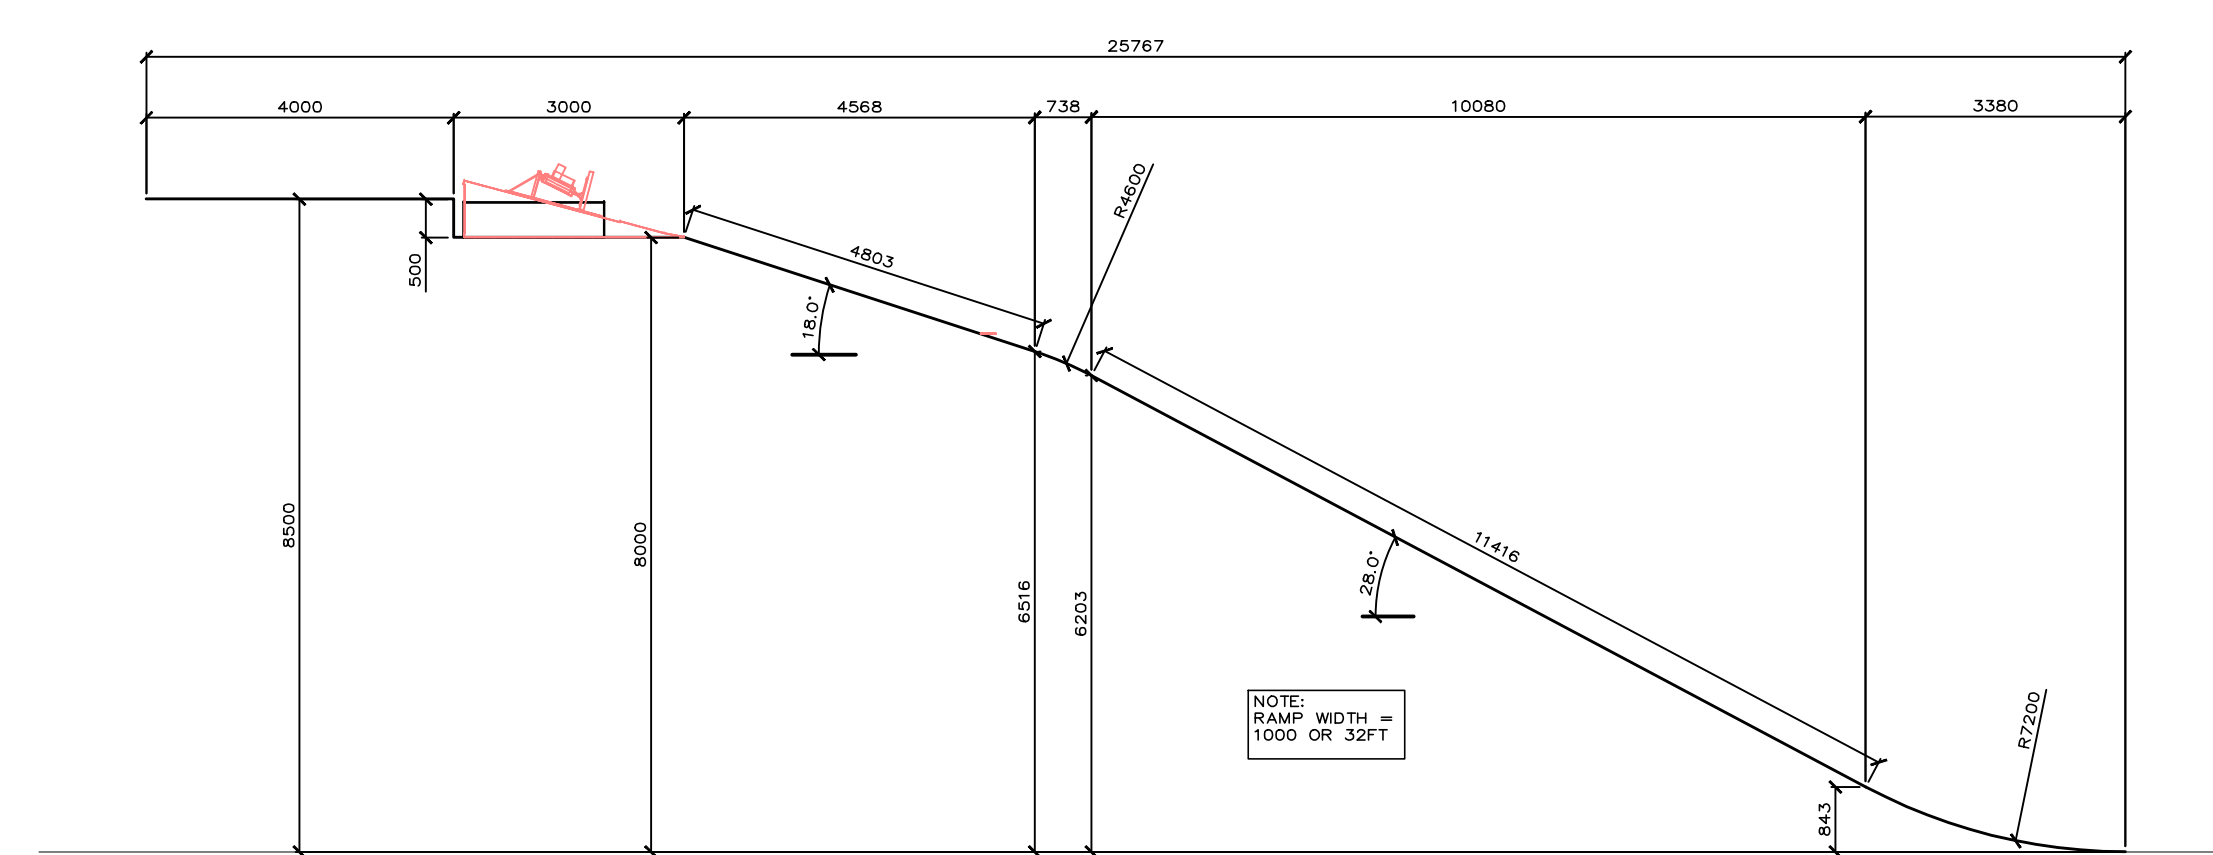


RAMP SURFACE DIMENSIONS
SCALE = 1:2500


- NOTES**
- ACCESS LAYOUT & CONFIGURATION SUBJECT TO VARY PER SITE PLAN & LOCAL CODE REQS.
 - GUARDRAIL CONSTRUCTION MAY VARY PER LOCAL CODE REQS. AND/OR AESTHETIC PREFERENCE.
 - DECKING MATERIAL MAY VARY DEPENDING ON DESIGN CONSIDERATIONS.
1. TOURING / PERMANENT.
2. MATERIALS PREFERENCE.
3. CONSTRUCTION METHODOLOGY.
4. CLIMATE.
 - RAMP SUPPORT STRUCTURE AY VARY DEPENDING ON NEEDS.
1. TOURING / PERMANENT.
2. ELECTRICAL COSTING.
3. MATERIALS PREFERENCE.
4. CONSTRUCTION METHODOLOGY.
5. CLIMATE.

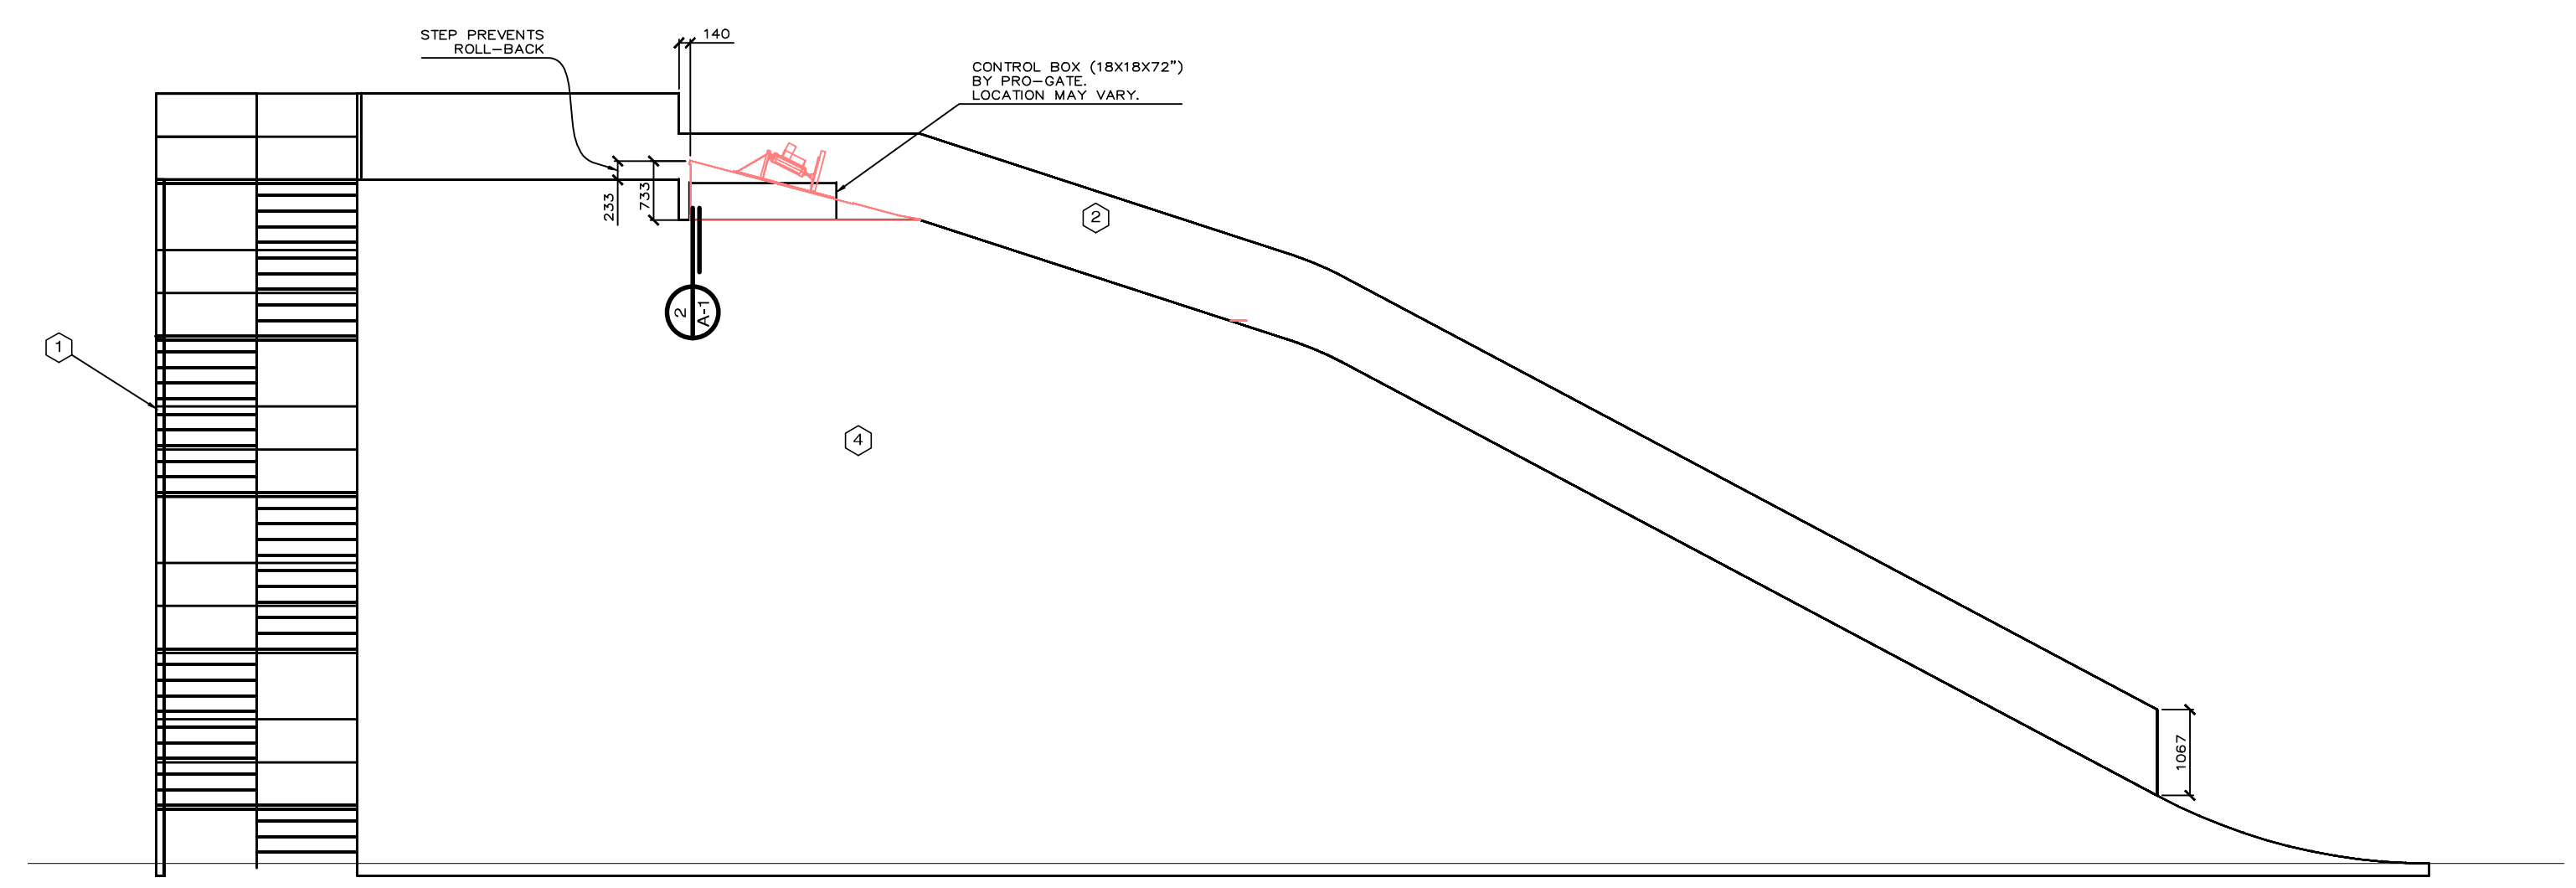


SIDE ELEVATION
SCALE = 1:2000

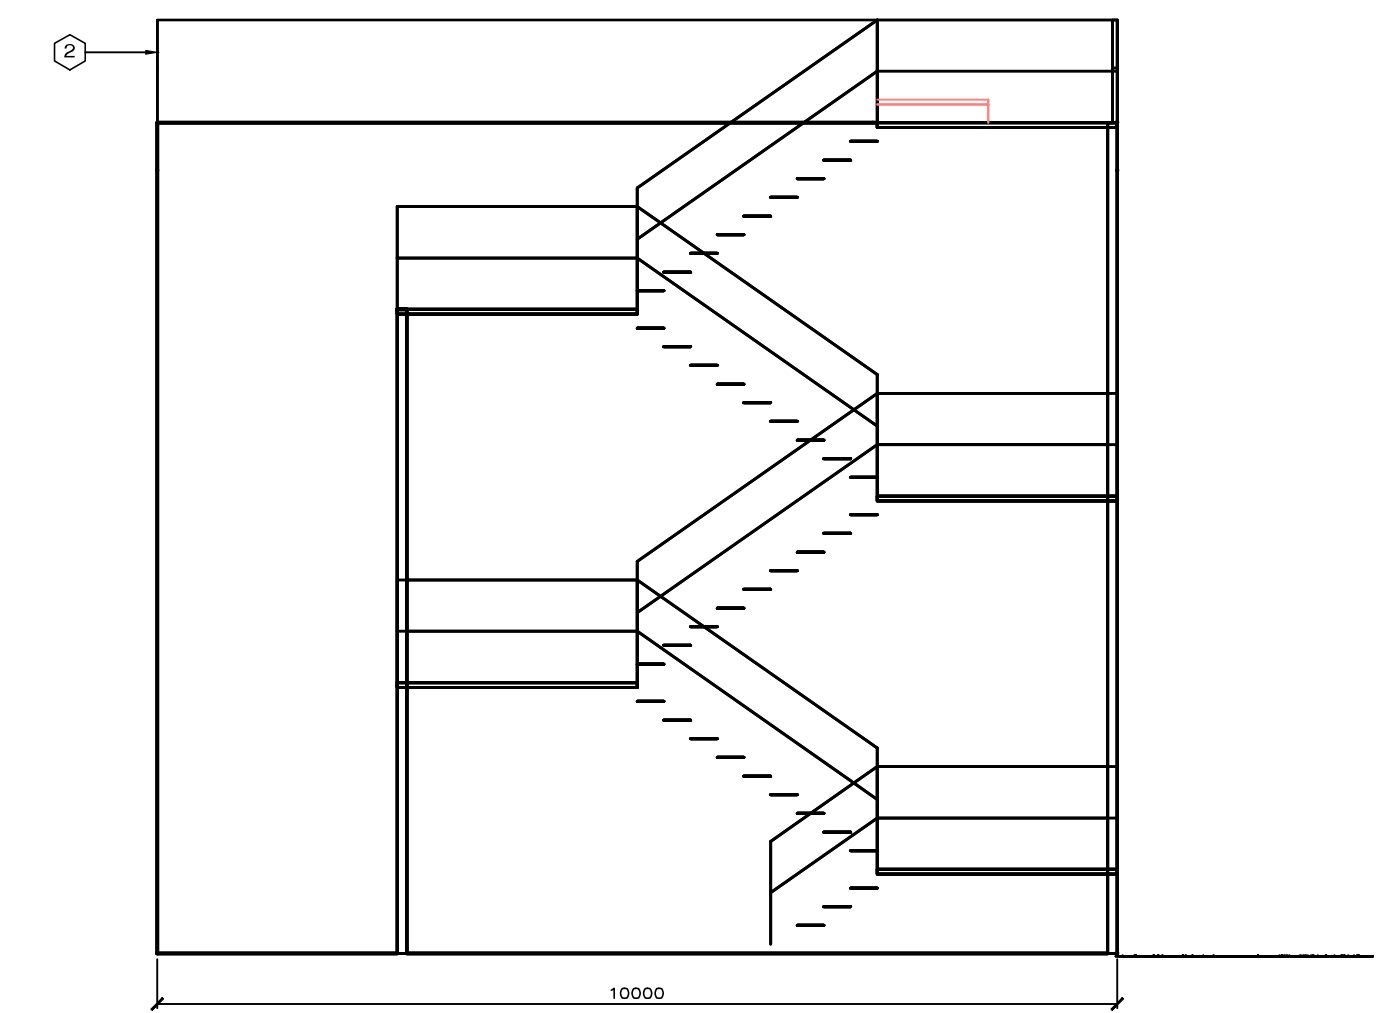

REAR ELEVATION
SCALE = 1:2000

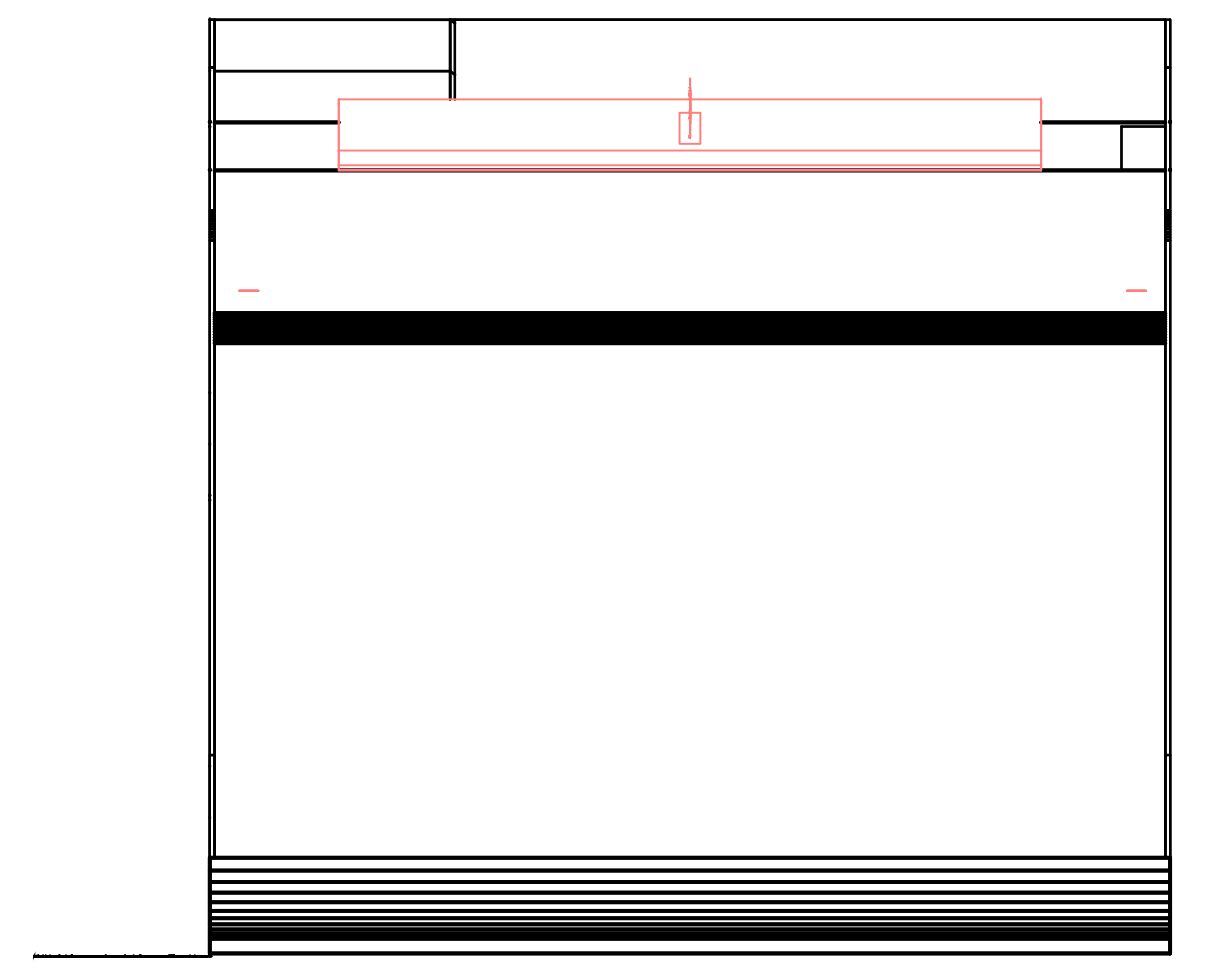


FRONT ELEVATION
SCALE = 1:2000

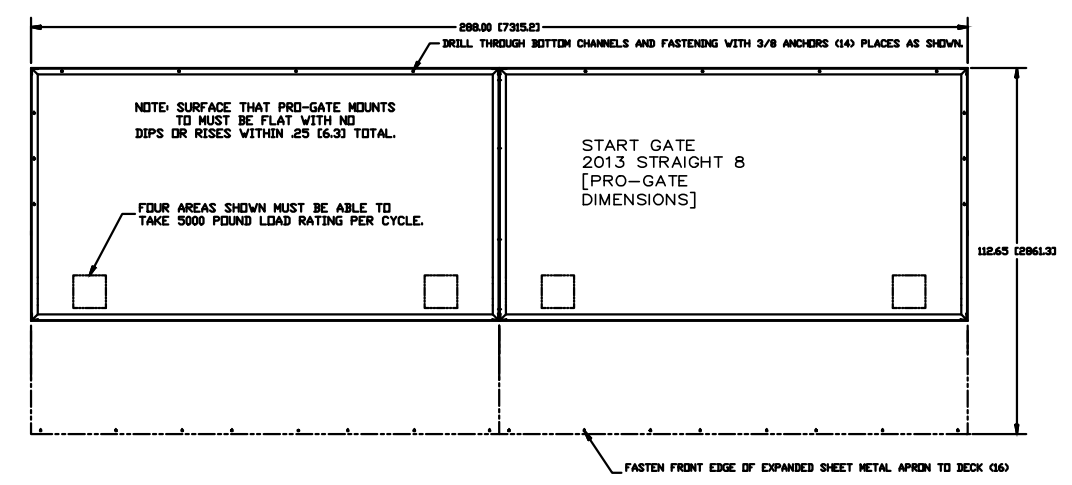

FOOTPRINT PLAN VIEW

START GATE
SCALE = 1:1500

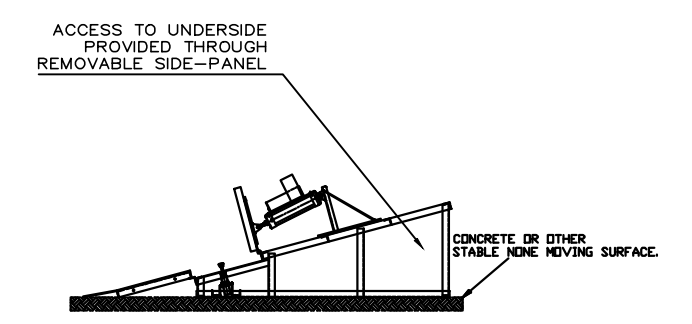

SIDE VIEW



DRAWN	JJM	12/ 10 /14			
CHECKED	J.L.	12/ 9 /14			
QA			TITLE		
MFG			8.0M STARTRAMP SPECIFICATIONS		
APPROVED			SIZE	DWG NO	REV
			D	A-02	
			SCALE		